




PERSPECTIVE VIEW OF AIR DUCTING ( 1 : 100 )  
FROM AIR RECOVERY END

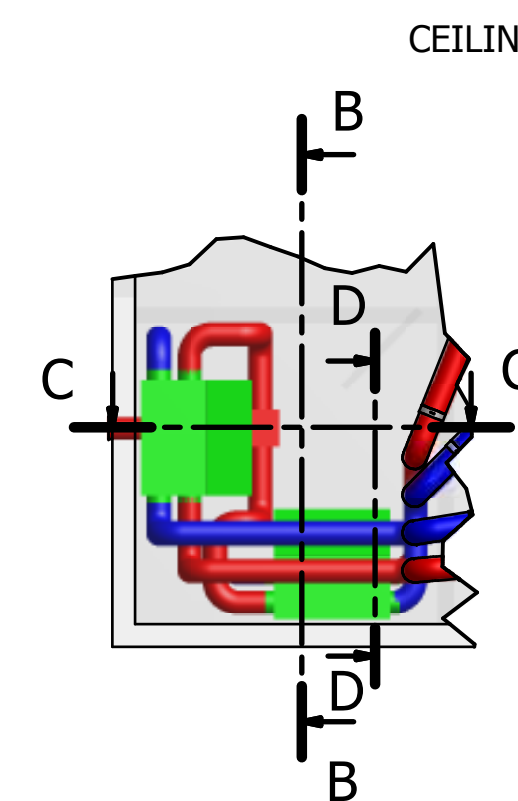

DETAIL A ( 1 : 50 )  
PLAN LAYOUT OF AIR RECOVERY ROOM

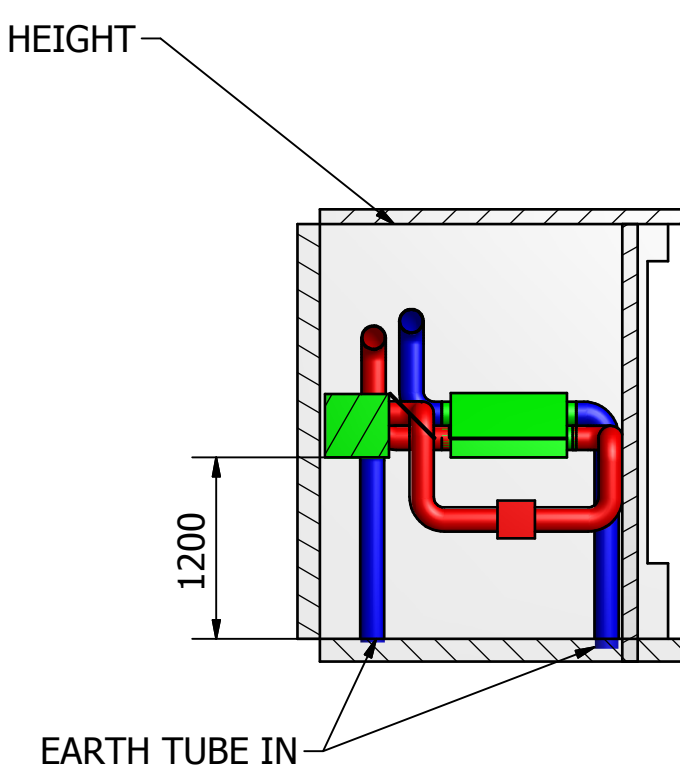



SECTION B-B ( 1 : 50 )

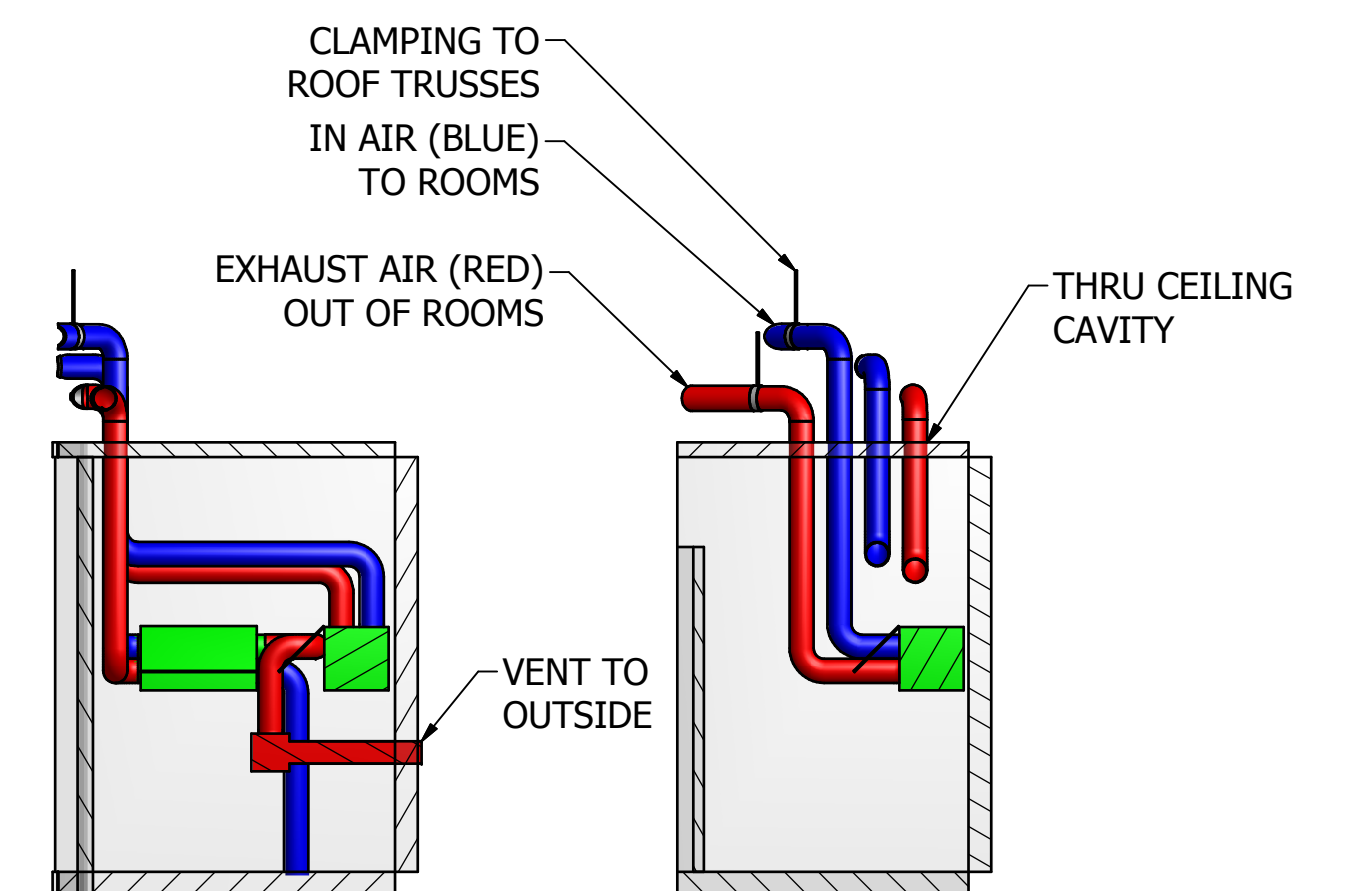

C-C ( 1 : 50 )

D-D ( 1 : 50 )

PLAN LAYOUT OF AIR DUCTING IN HOUSE ( 1 : 100 )

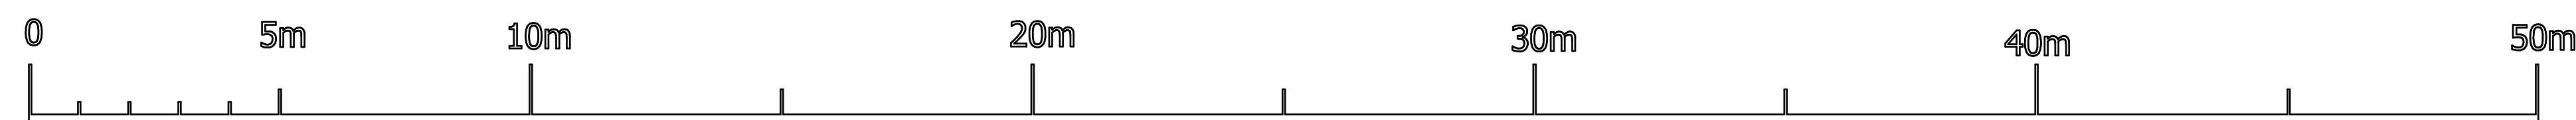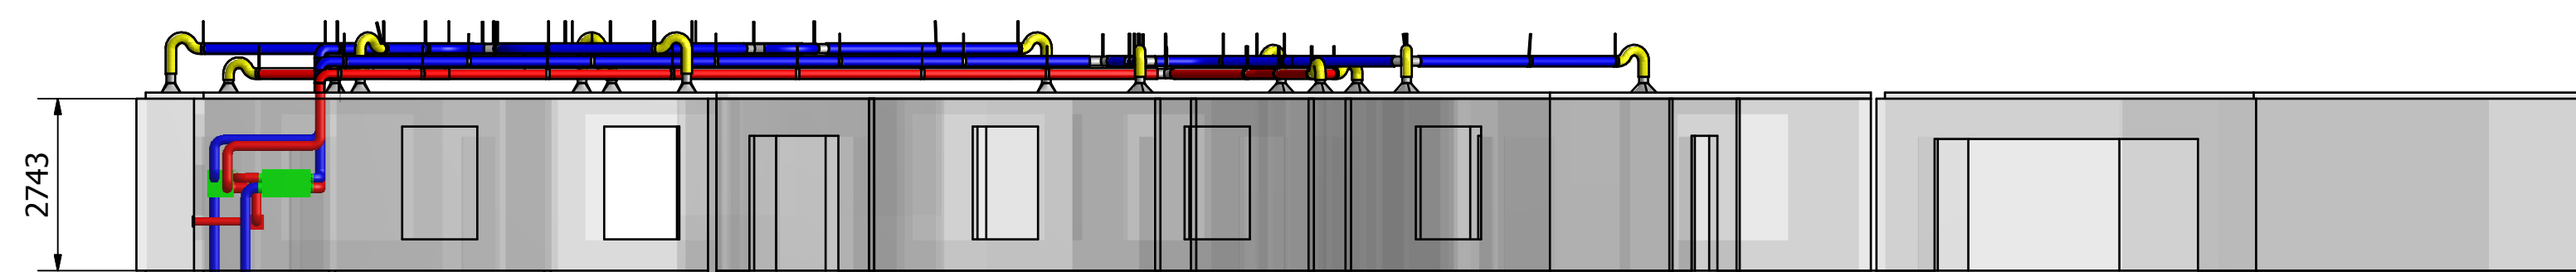

SCALE ( 1 : 100 )

|                        |            |                             |                    |                    |
|------------------------|------------|-----------------------------|--------------------|--------------------|
| Designed by<br>STEPHEN | Checked by | Approved by                 | Date<br>29/04/2012 | Date<br>29/04/2012 |
| DRAXCEL                |            | PROPOSED AIR DUCTING SYSTEM |                    |                    |
| Sample_Main_5          |            | Edition                     | Sheet<br>1 / 1     |                    |