
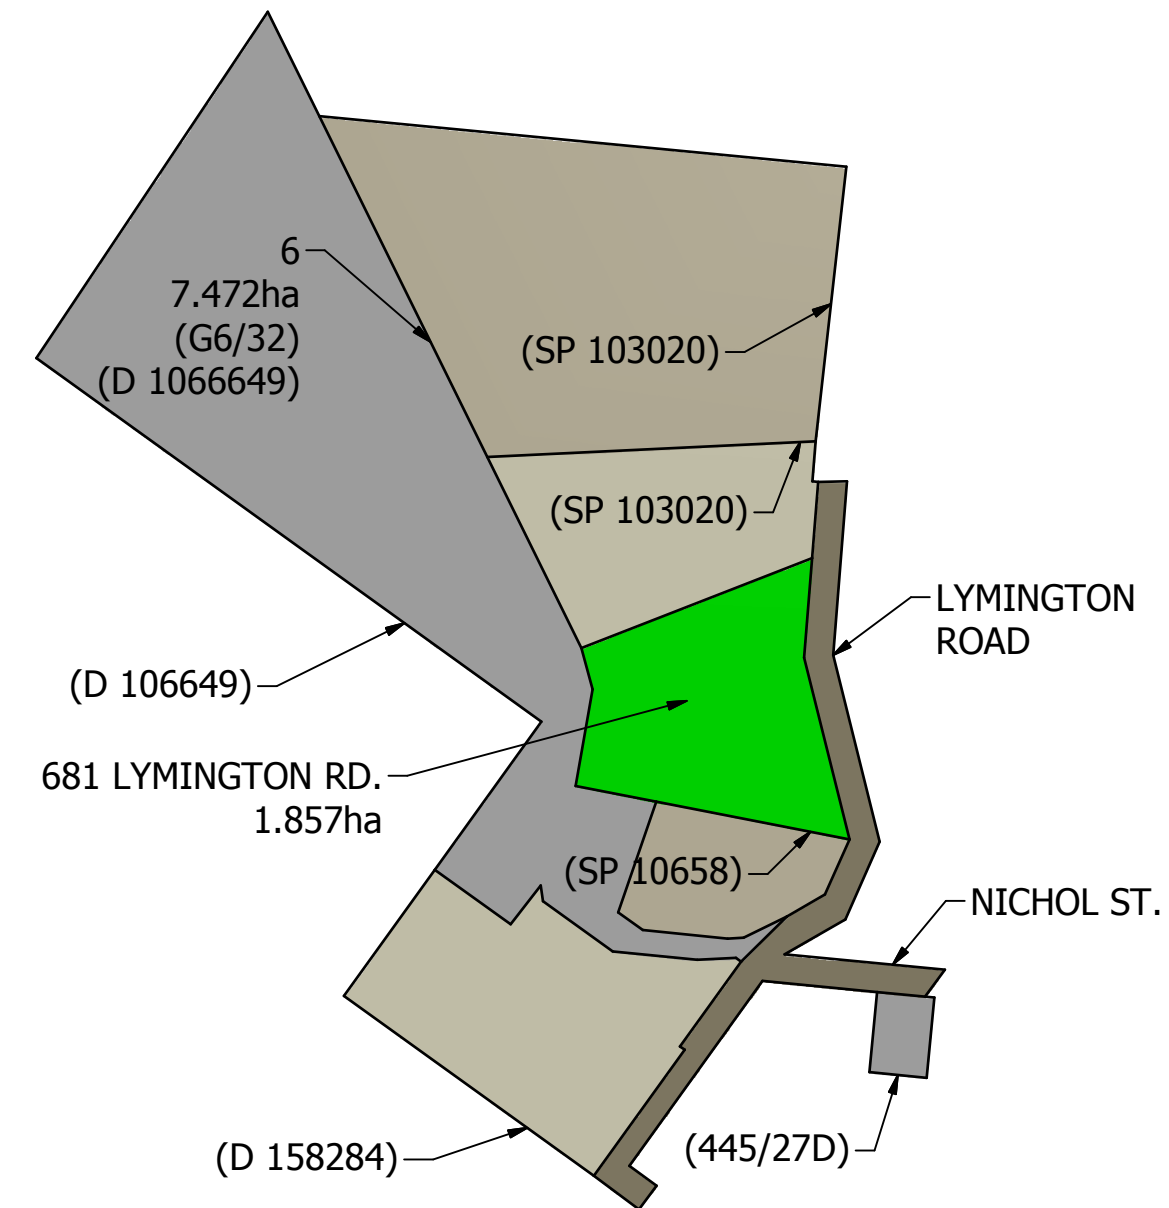
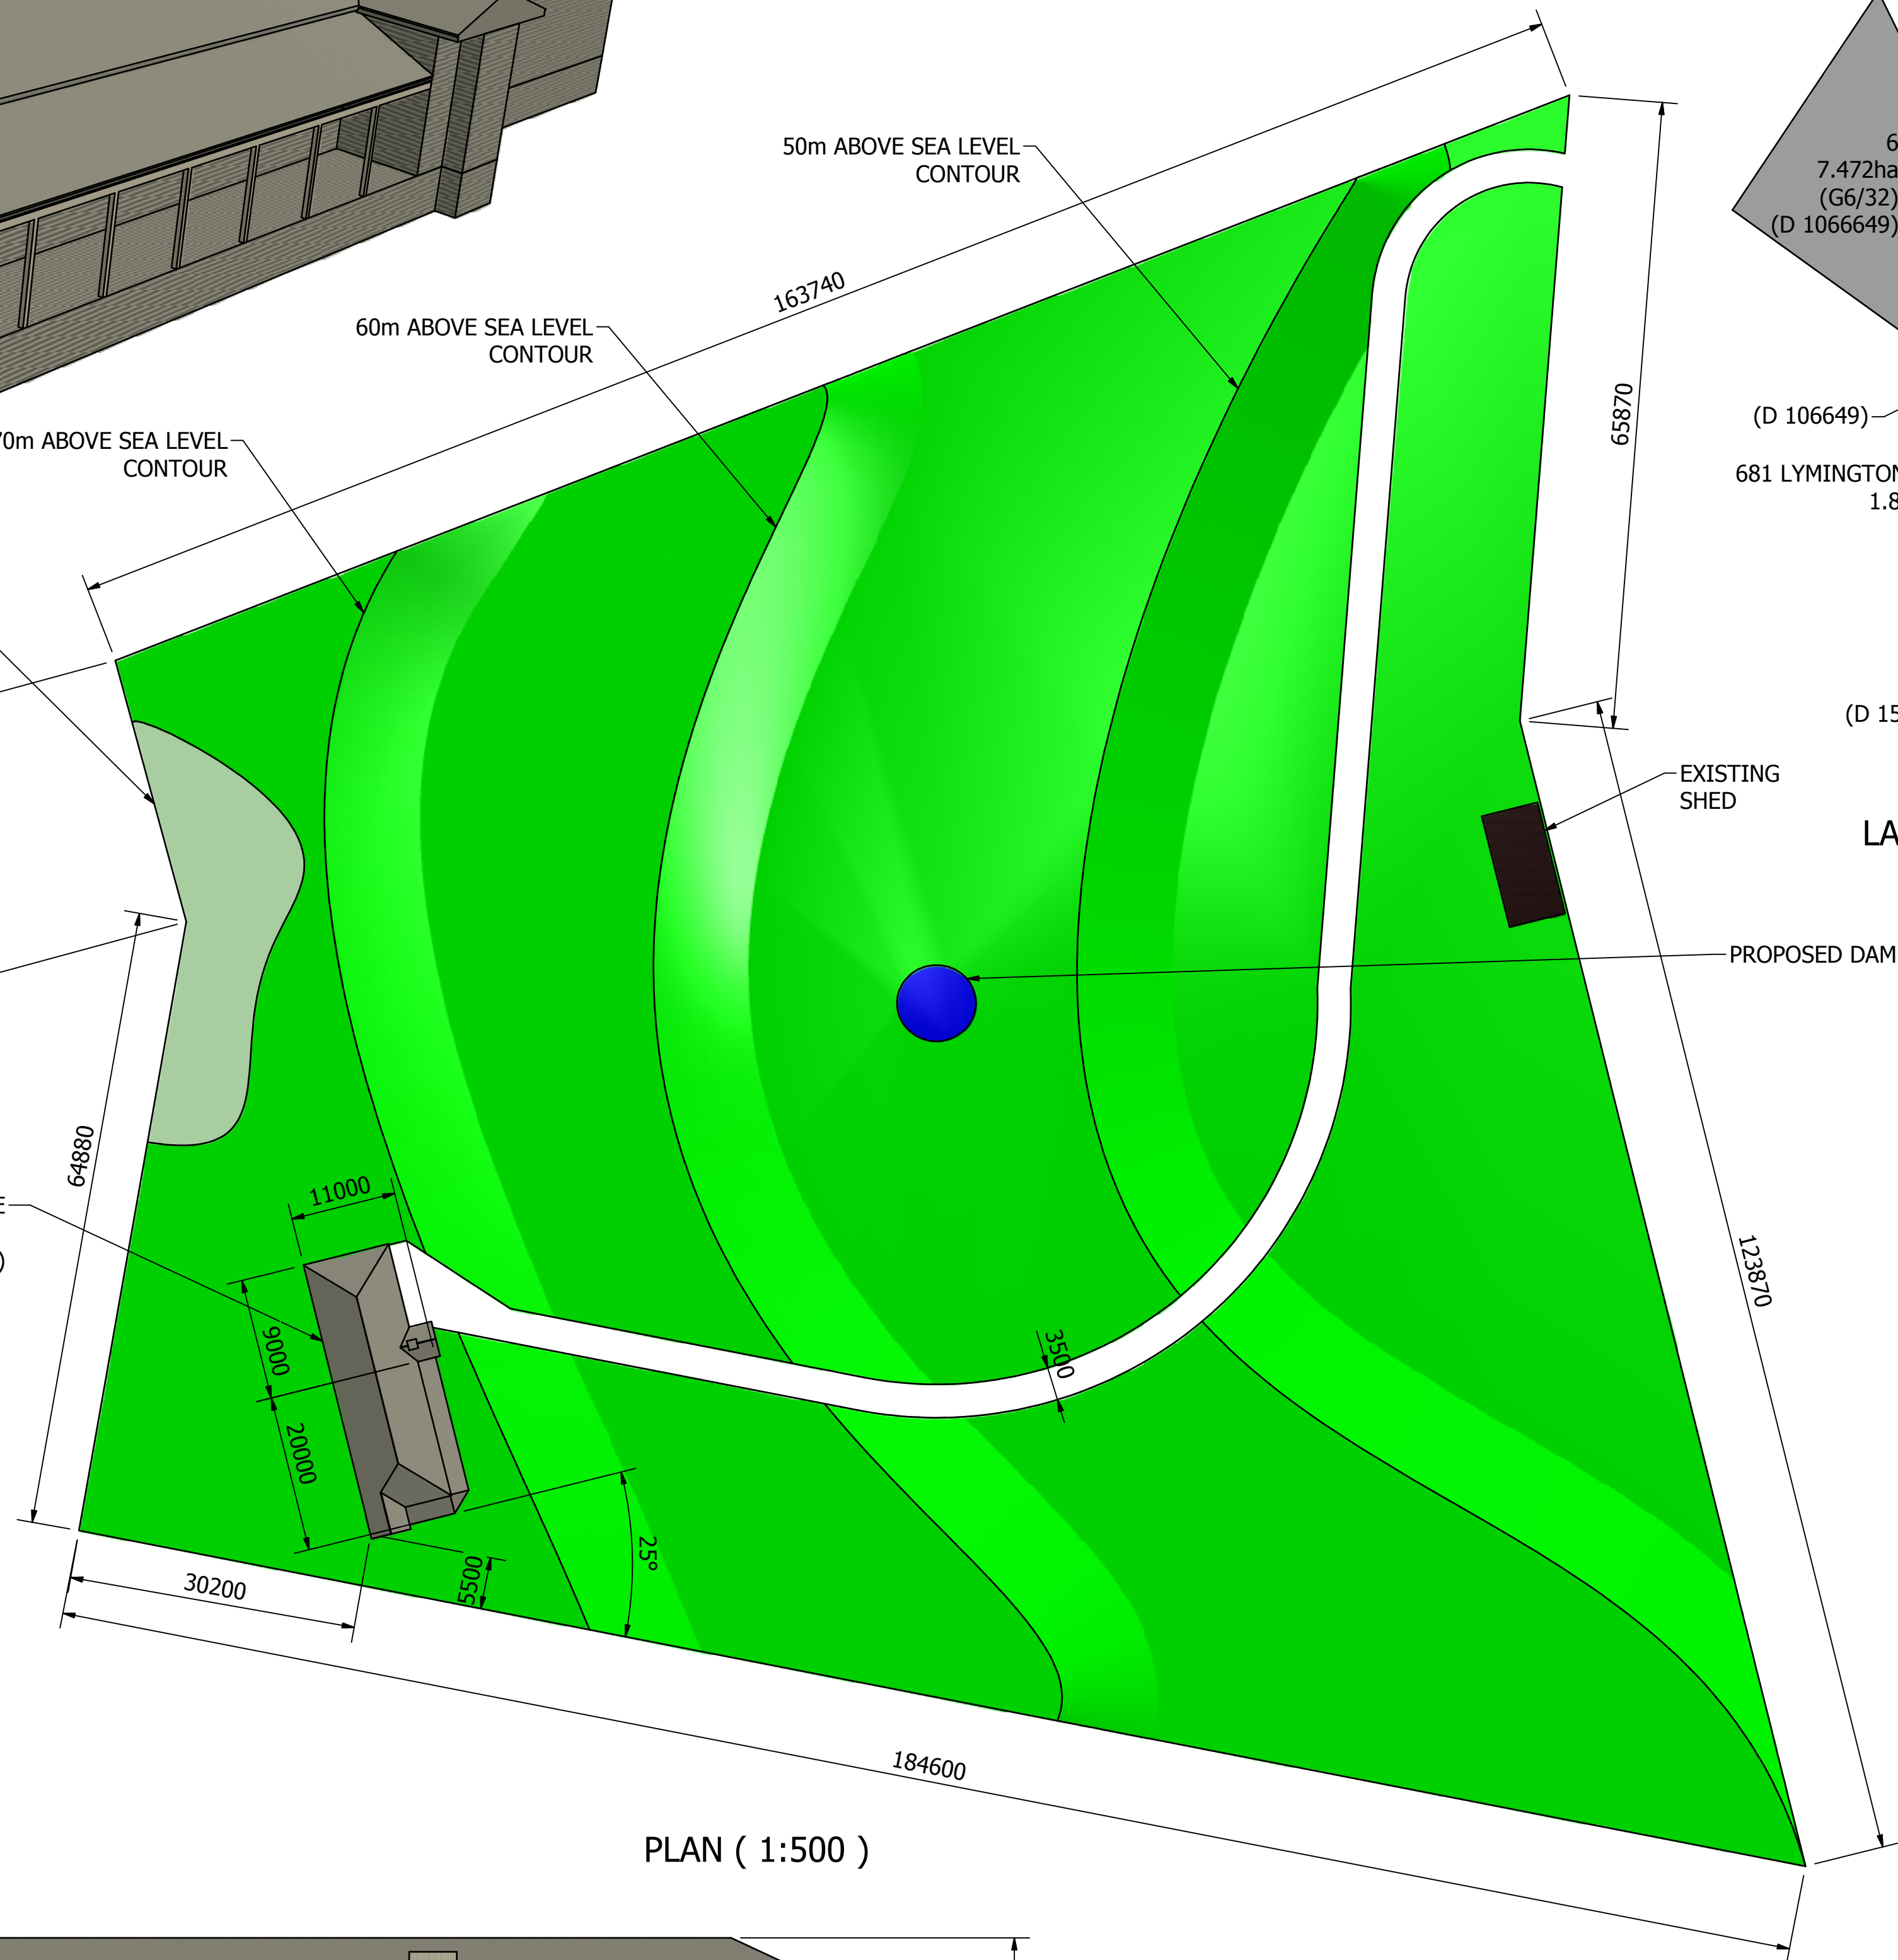
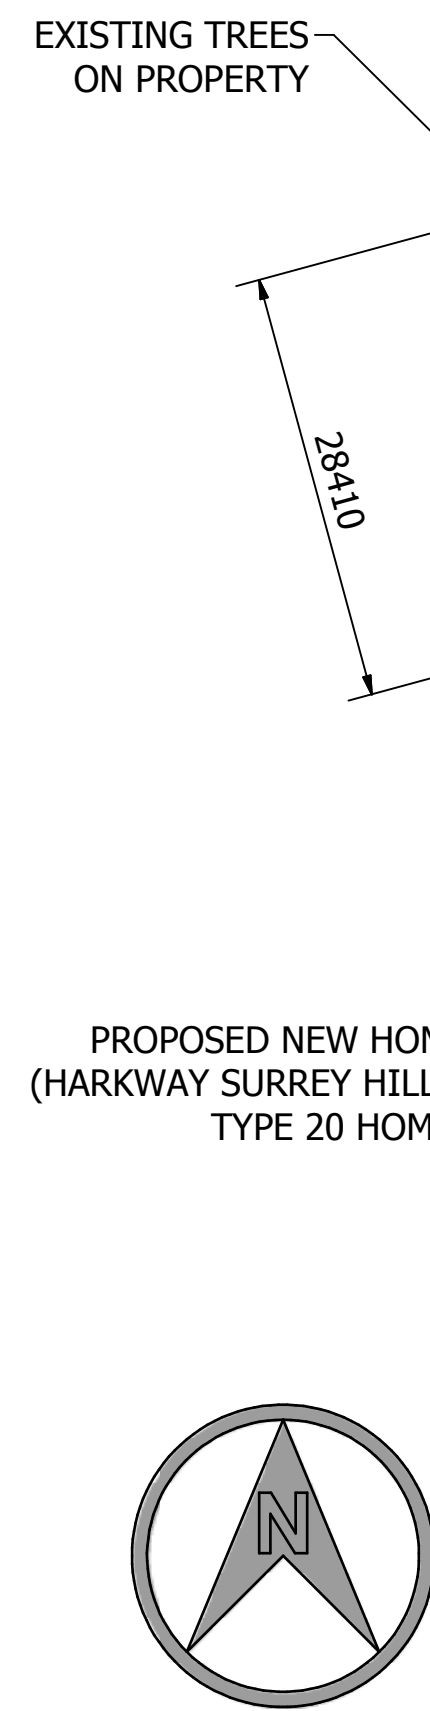
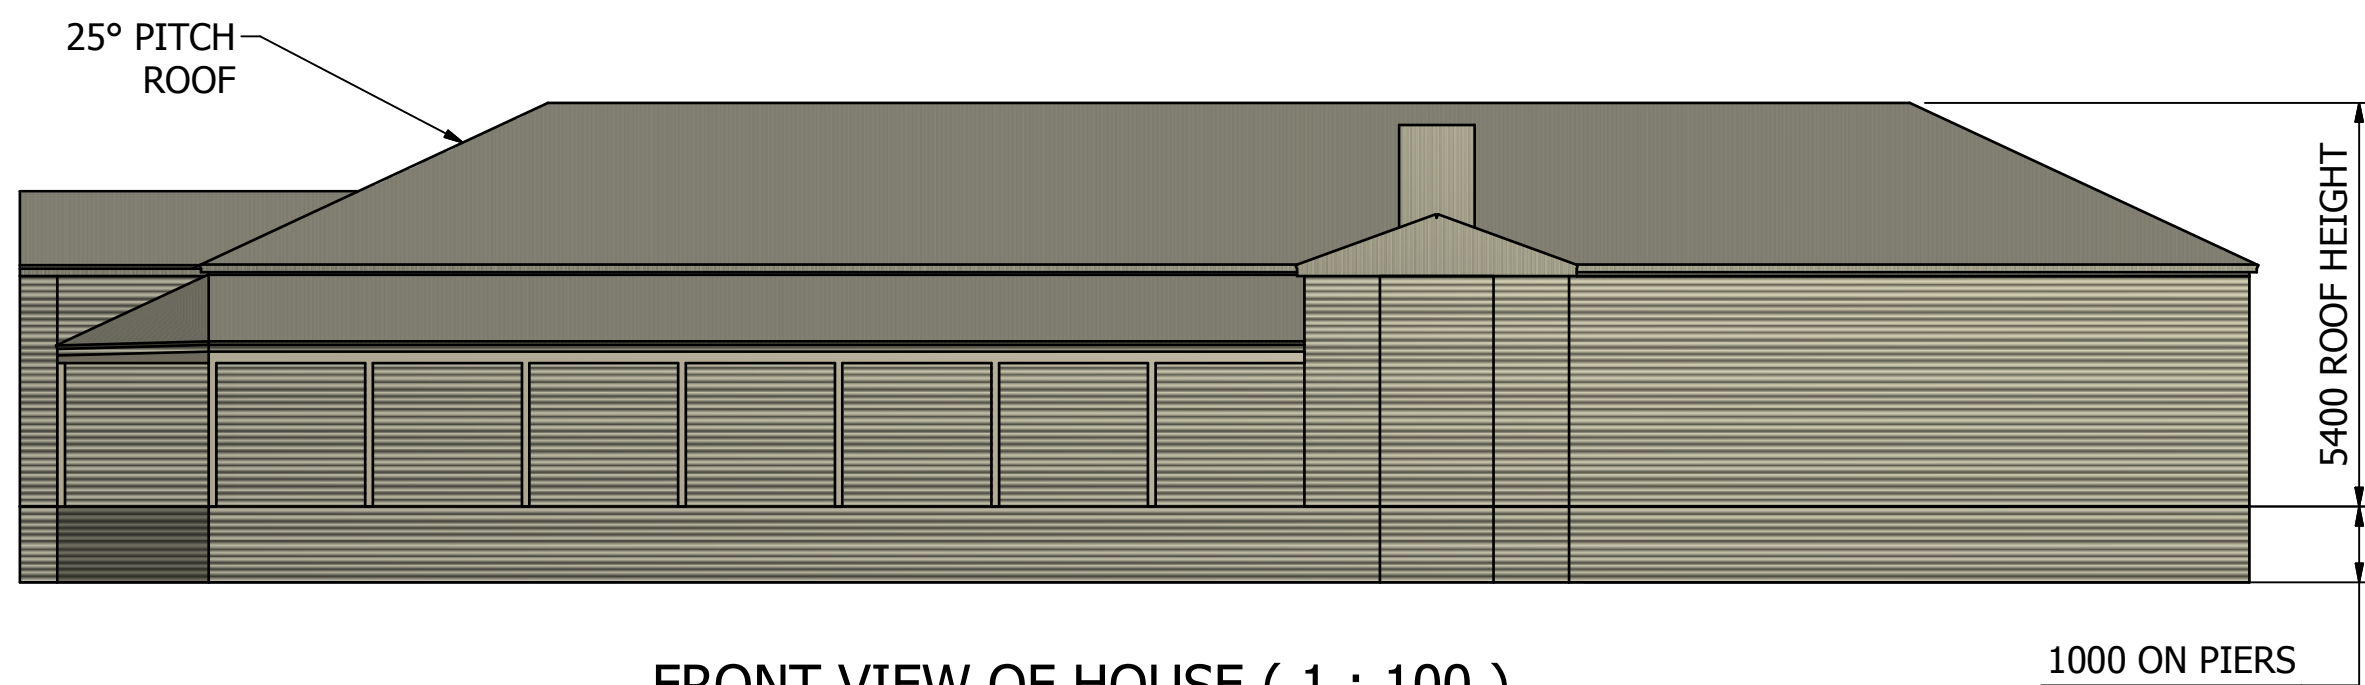
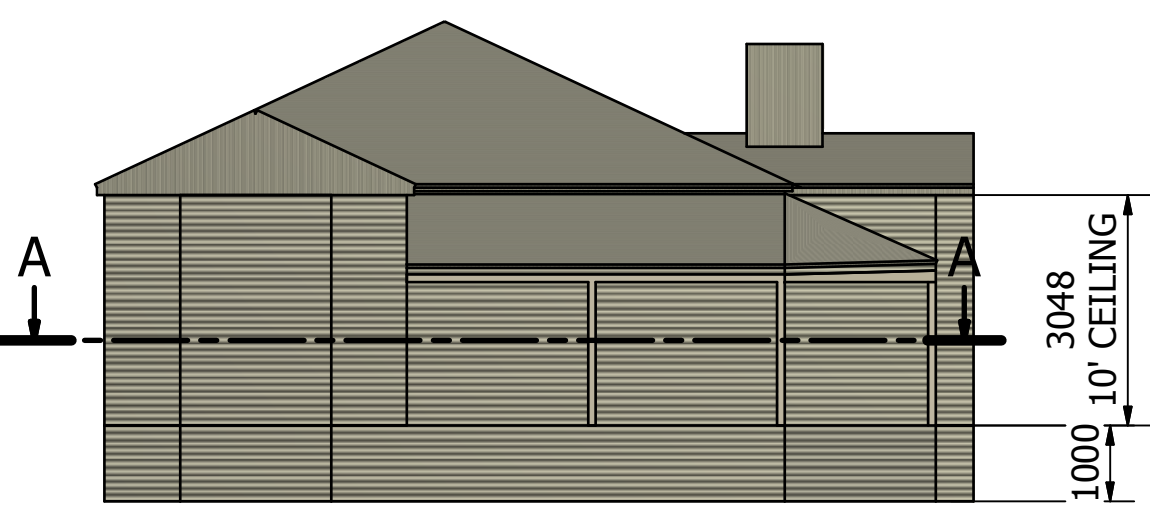


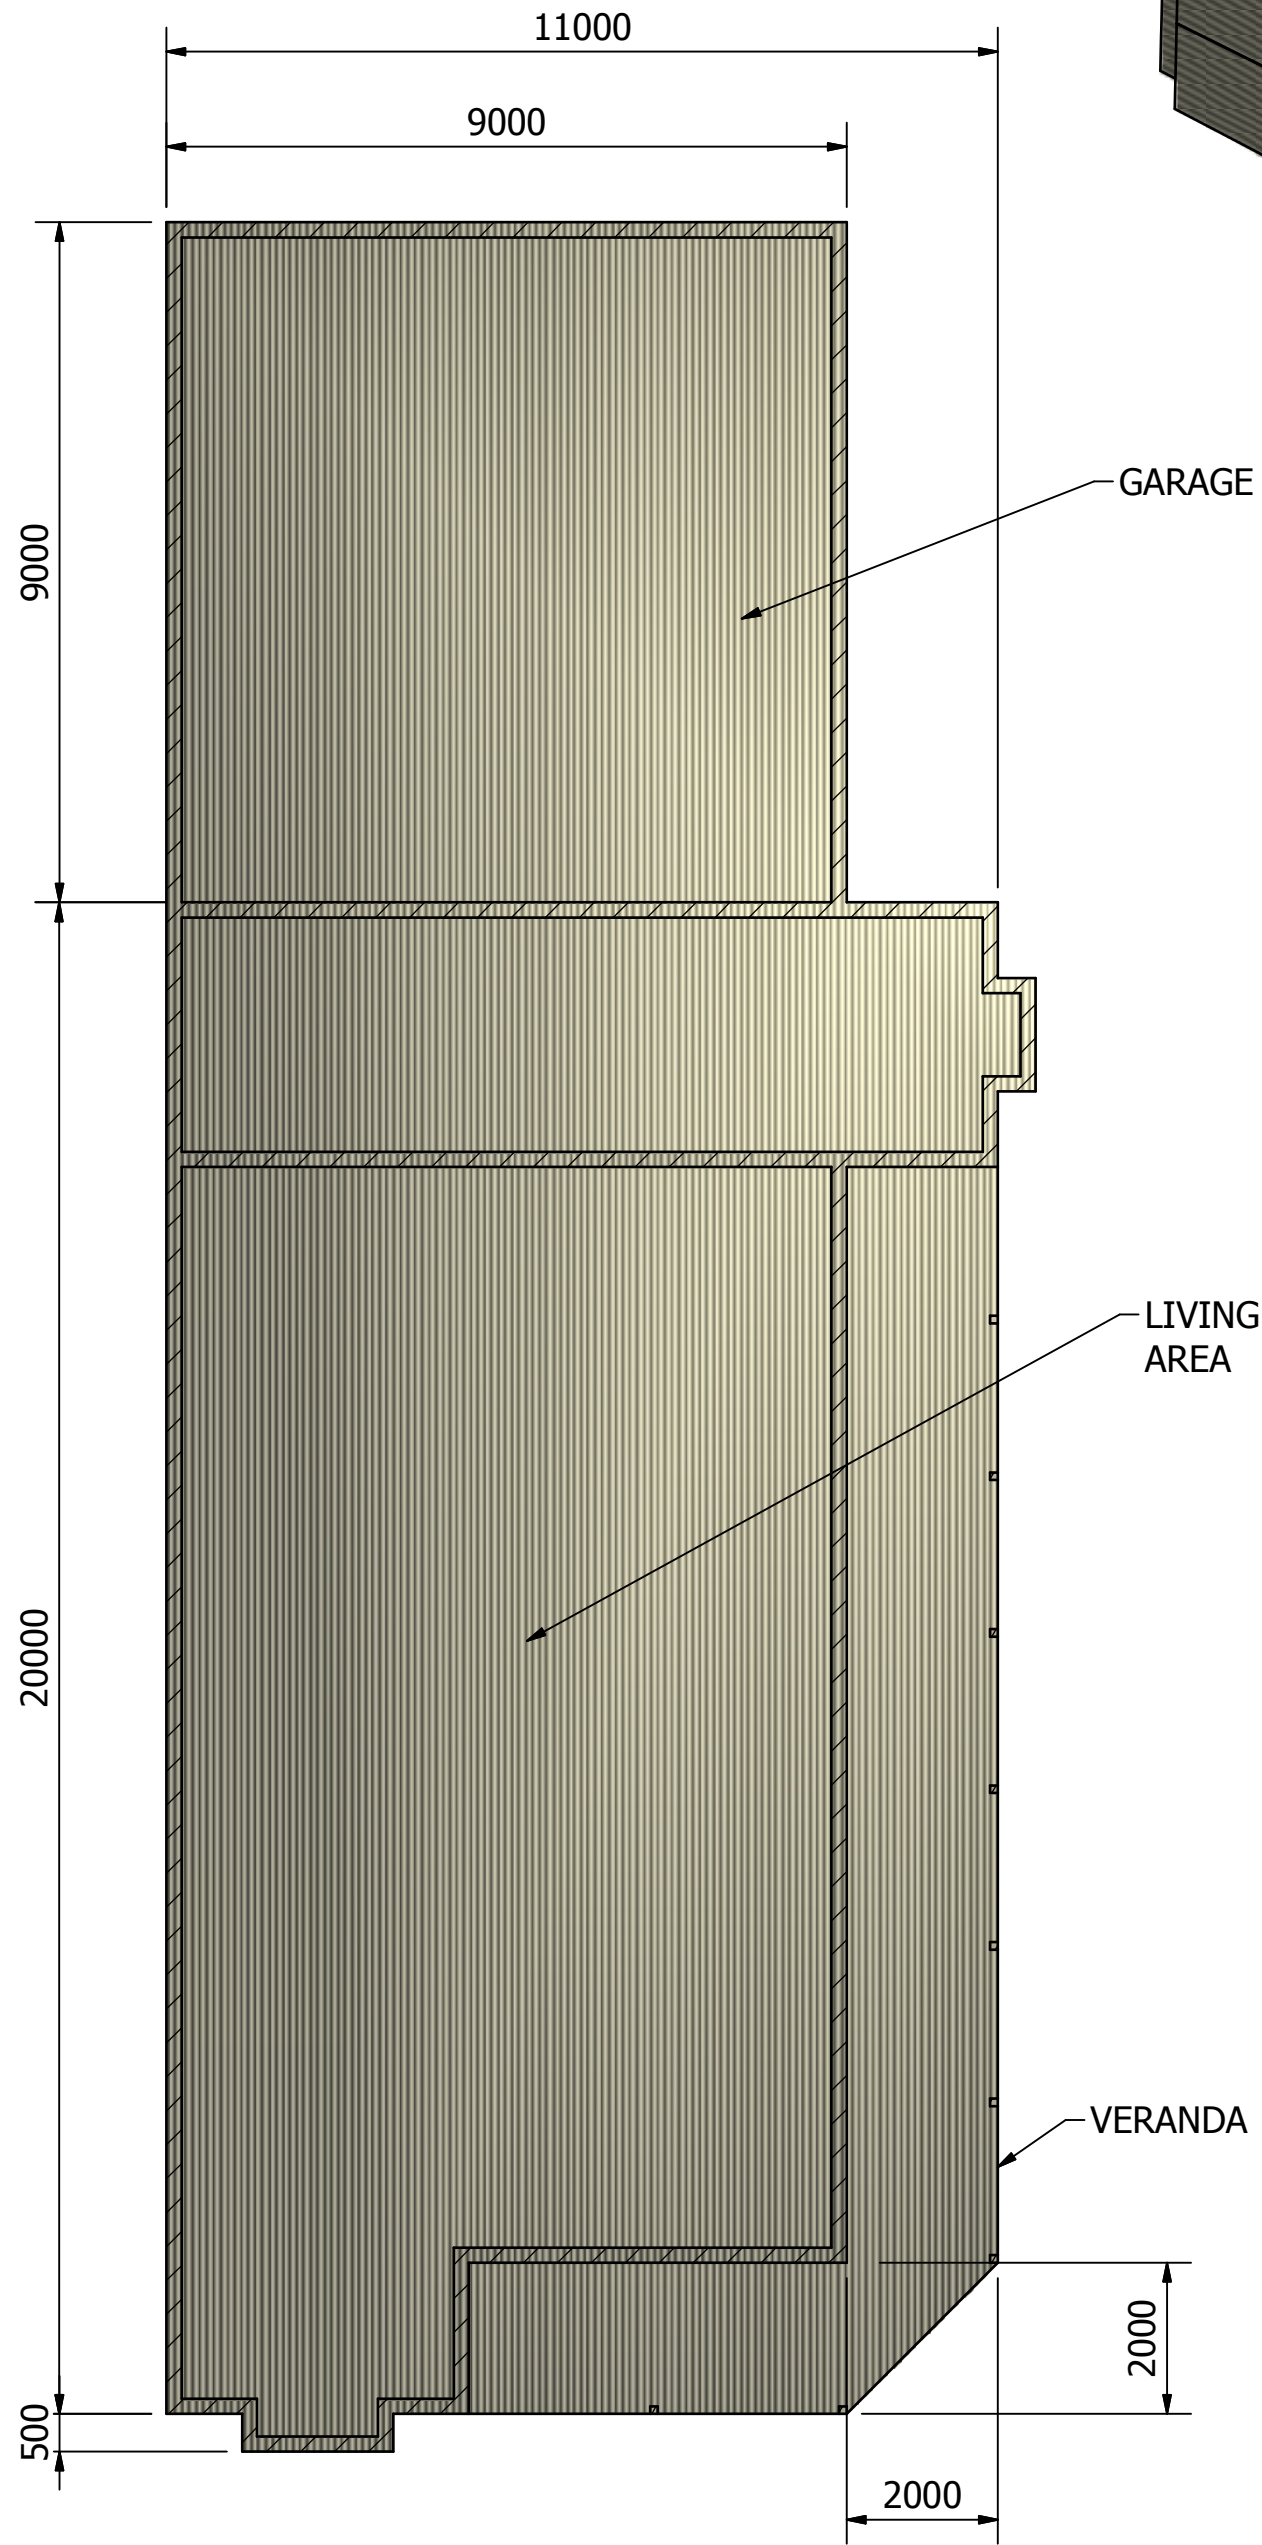

Designed by Stephen	Checked by	Approved by	Date	Date 6/12/2010	
PROPOSED HOUSE/ LAND DEVELOPMENT			DRAXCEL		
			Sample_Main_7	Edition	Sheet 1 / 1