




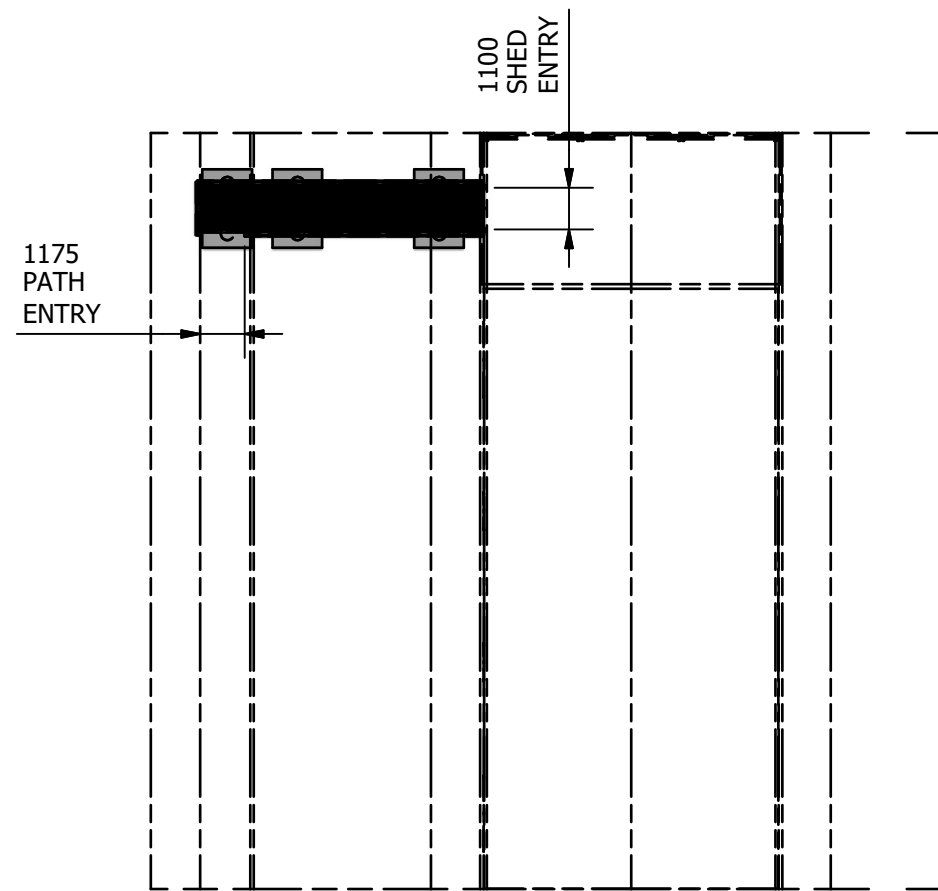

PLAN VIEW (1 : 200)

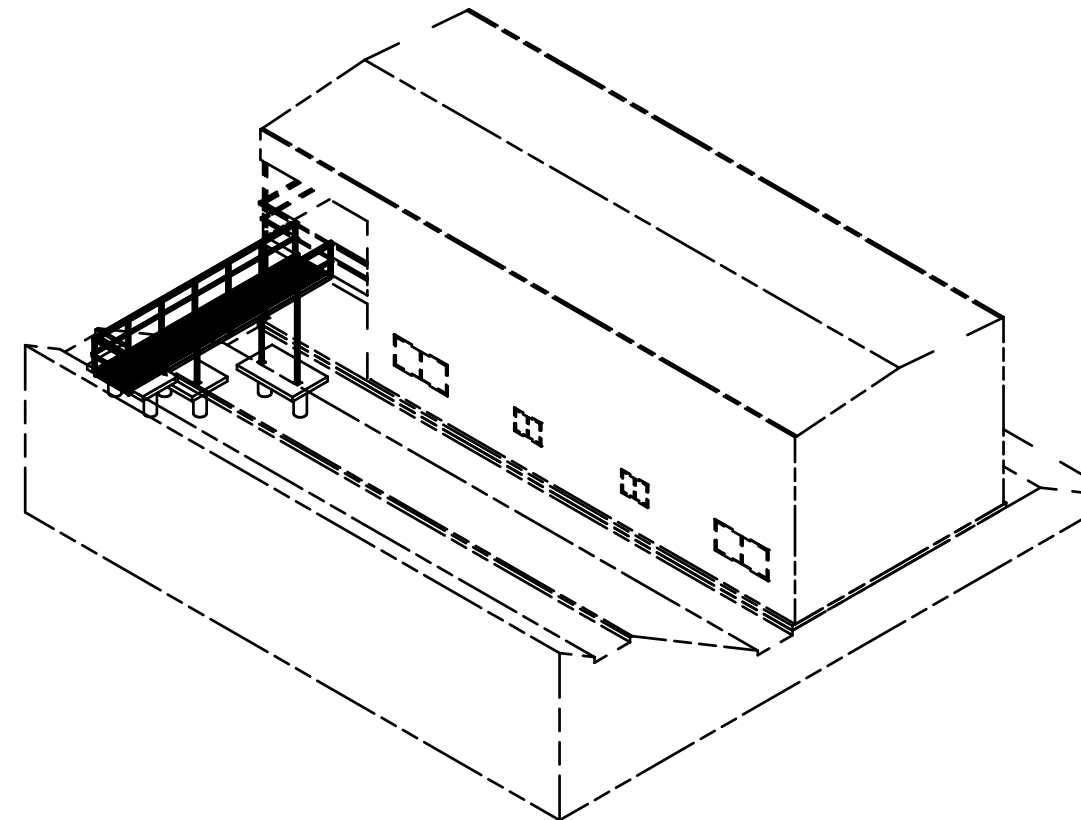

PERSPECTIVE VIEW (1 : 200)

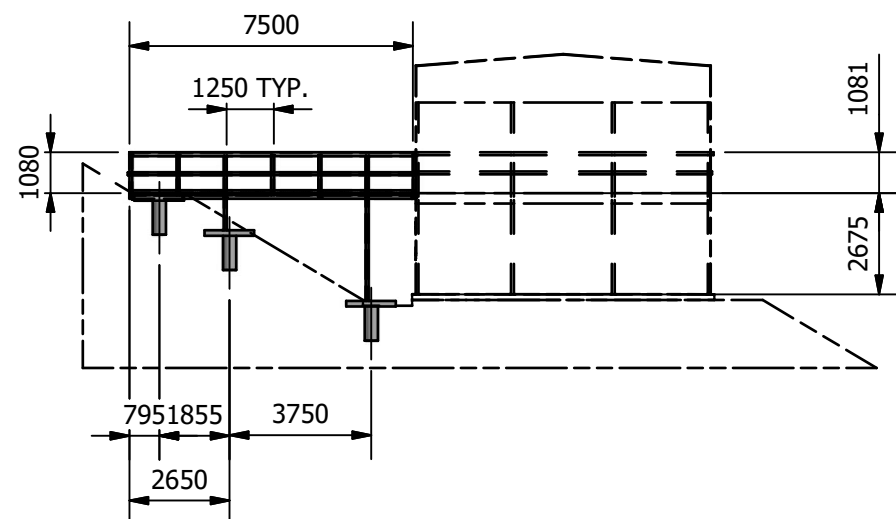

ELEVATION (1 : 200)

**PRELIMINARY ISSUE
NOT FOR MANUFACTURE**

VIDLER SHED WALKWAY DESIGN

TELEPHONE: 02 4465 1365
EMAIL: nevvidler@hotmail.com

DRAXCEL
DRAUGHTING AND GRAPHICAL
SERVICES

MOBILE: 0425 244 240
EMAIL: draxcel@gmail.com

Project

Vidler Shed Walkway Design

Title

SHED WALKWAY GENERAL ARRANGEMENT

Code

AS1100

Drawing No.

NV-A01-002

Sheet Size

A3

Scale 1:200

A	PRELIMINARY ISSUE	11/07/17	SJI	-
REV.	DESCRIPTION	DATE	DESIGNER	APPROVED